


CORTE LONGITUDINAL  
escala 1:50

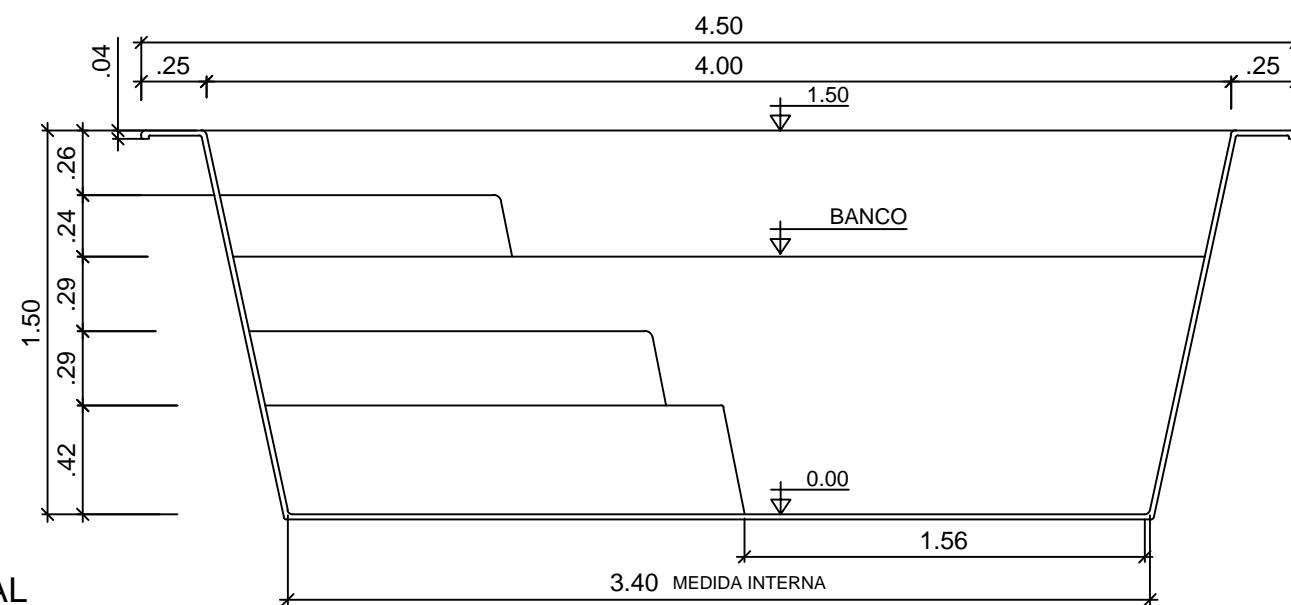

CORTE TRANSVERSAL  
escala 1:50